

RECORD OF OWNERSHIP

FULLER DEWEY B + EMMA JEAN
 RT 2 BOX 24
 HAYSI, VA 24256

07625

DATE RECORDED 8-12-86
 DEED OR WILL BOOK 237-333
 126-550
 CONSID-ERATION YR-
 SE

DATE RECORDED
 DEED OR WILL BOOK
 CONSID-ERATION

DATE RECORDED
 DEED OR WILL BOOK
 CONSID-ERATION

BUILDING PERMITS

NO.	TYPE	DATE	% COMP.	DATE FINAL	APPRAISAL	APPRAISAL

NOTES:

CLASS 2	LEGAL DESCRIPTION DOE BRANCH 13.27 AC	
ZONING	***	
DISTRICT 04		

YEAR	LAND VALUE	TOTAL VALUE	TOTAL VALUE
1986	8700	30,800	39,500
1987	8700	30,800	39,500
1988	8700	30,800	39,500
1989	8700	30,800	39,500
1990	8700	30,800	39,500
1991	8700	30,800	39,500
1992			
1993			
1994			
1995			
1996			
1997			

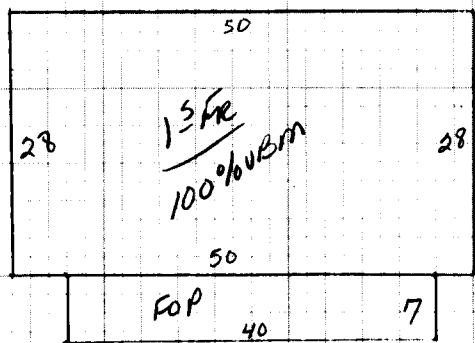

Dwelling	Comp. Sh.	Wood Siding	Yr. Built 77 Remod.	Bmnt. [] 2nd []	Plaster	BATH(S) / Full 1/2 Bath(s)
Slate	Brick TAR PAPER	No. Stories 1	1st [5] 3rd []	Sheet rock	Modern Bath [] Modern Kitchen []	
Asbestos	Asb. Wood Shg.	S. Level [] S. Foyer []	Total No. Bedrooms	Ceciled	Cent. Heat OIL A/C NO	
Metal	Cin. Block [] Stone []	Panel	Unfinished	✓	Fir. or Wall Furnace [] Stove(s) []	
Wood Frame	Tar & Grav.	Stucco [] Con. Block []	Crawl [] Conc. []	HW [] Pine [] Carp. [] Tile []	Number NO	
Cin. Block	Tile	Aluminum [] Masonite []	Riers [] Cin. Blk []	Disappearing Stairs	Gd. [] Fair [] Poor [] VP []	Number Chimneys
Steel Frame	Shakes	Storm Doors [] Storm Win. []	Slab [] Brick []	Attic Floor & Stairs	IN INSULATION	Brick [] C. Block []

COMPUTATIONS			EXTENSION COMPUTATION			SUMMARY OF BUILDINGS		
1 1/2 FR	1400	30	42,000	Gd. [] Fair [] Poor [] VP []	Basmt. Finish	Basmt. Size 100%	Attic []	YR. 86

Dwelling				D-	43,981	-30%	30,786
Porch	280	8	2240				
Basement	1750	5	8750				

M & L	M & L	MOBILE HOME INFORMATION	Market Value All Improvements	30,786
DATE	DATE	Owner DENNIS FULLER	Market Value All Land	8681
APRP. KV	APRP.	Make Year 79	TOTAL MARKET VALUE	39,467
DATE 9-9-85	DATE	Size 12 x 50 Cond.	USE VALUE APPRAISALS RECAP	
CLASSIFICATION 2	ZONING	AM [] PM []	Property and Income Information	


FRONTS ON										LAND VALUE COMPUTATIONS										LAND VALUE COMPUTATIONS									

PROPERTY FACTORS				CLASSIFICATION				ACRES				RATE				ADJ.			
Public Water	Paved	Public Sewer	Gravel	Home Site	1	5000	WOODS	12.27	300	3681	Wasteland	13.27	8681	Wasteland					

General Remarks:

LEVEL [] SLOPES UP [] SLOPES DOWN []

LOW [] STEEP UP [] STEEP DOWN []

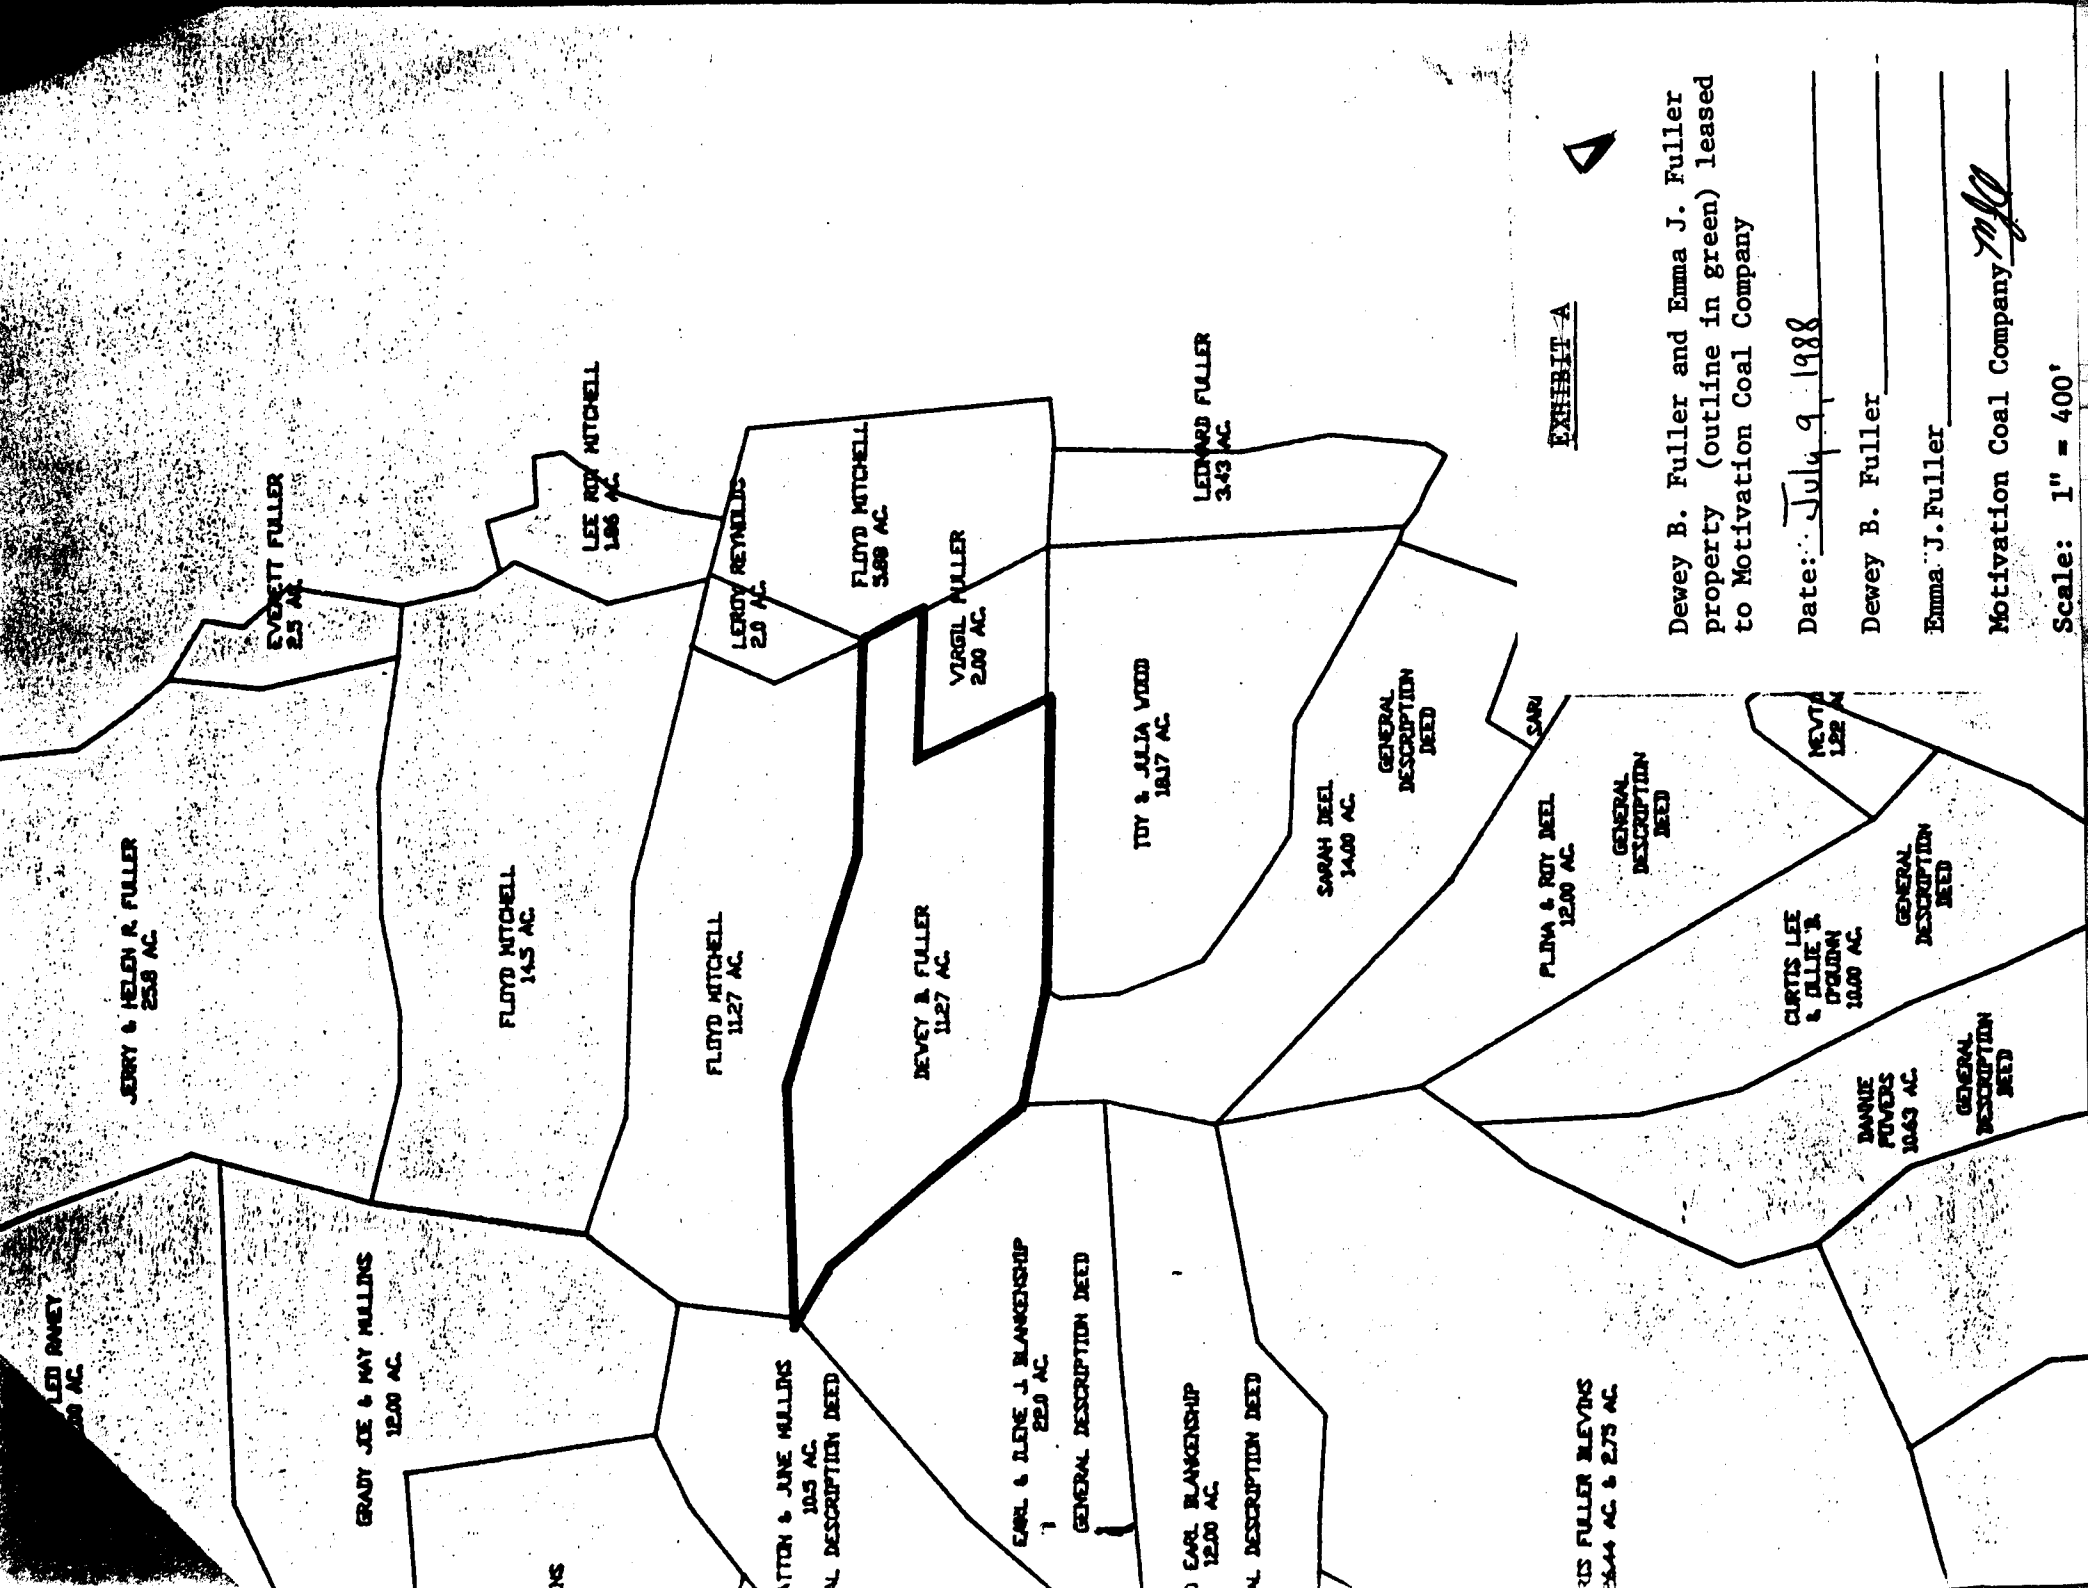

LEO RANEY
2.0 AC.

JERRY & HELEN R. FULLER
25.8 AC.

EVERETT FULLER
2.5 AC.

GRADY JIE & MAY MULLINS
12.00 AC.

FLOYD MITCHELL
14.5 AC.

LEE ROY MITCHELL
1.86 AC.

FLOYD MITCHELL
11.27 AC.

LEROY REYNOLDS
2.0 AC.

FLOYD MITCHELL
5.88 AC.

WATSON & JUNE MULLINS
10.5 AC.
GENERAL DESCRIPTION DEED

DEWEY B. FULLER
11.27 AC.

VIRGIL FULLER
2.00 AC.

EARL & EILENE J. BLANKENSHIP
22.0 AC.
GENERAL DESCRIPTION DEED

TOY & JULIA WOOD
18.17 AC.

EARL BLANKENSHIP
12.00 AC.
GENERAL DESCRIPTION DEED

LEONARD FULLER
3.43 AC.

SARAH DEEL
14.00 AC.

GENERAL DESCRIPTION DEED

SARA

FLORA & ROY DEEL
12.00 AC.

GENERAL DESCRIPTION DEED

DEWEY B. FULLER
15.44 AC. & 2.75 AC.

CURTIS LEE & ILLIE B. OGDON
10.00 AC.

GENERAL DESCRIPTION DEED

DANNIE POWERS
10.63 AC.

GENERAL DESCRIPTION DEED

NEVITA
1.22 AC.

EXHIBIT A



Dewey B. Fuller and Emma J. Fuller property (outline in green) leased to Motivation Coal Company

Date: July 9, 1988

Dewey B. Fuller

Emma J. Fuller

Motivation Coal Company *mfc*

Scale: 1" = 400'